

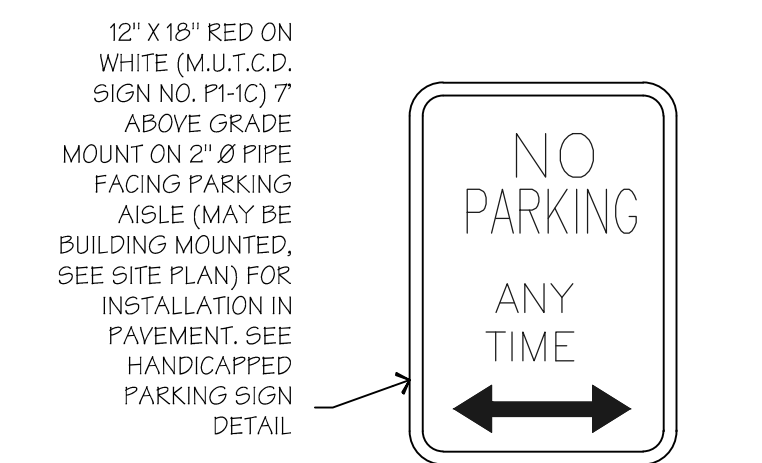
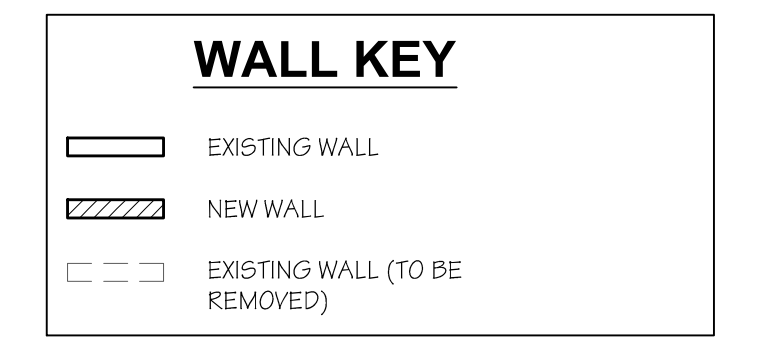
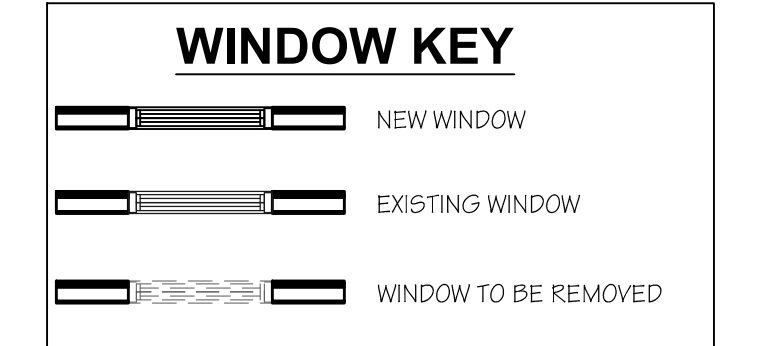



FIRST FLOOR PLAN 1
 1/4"=1'-0" PROPOSED

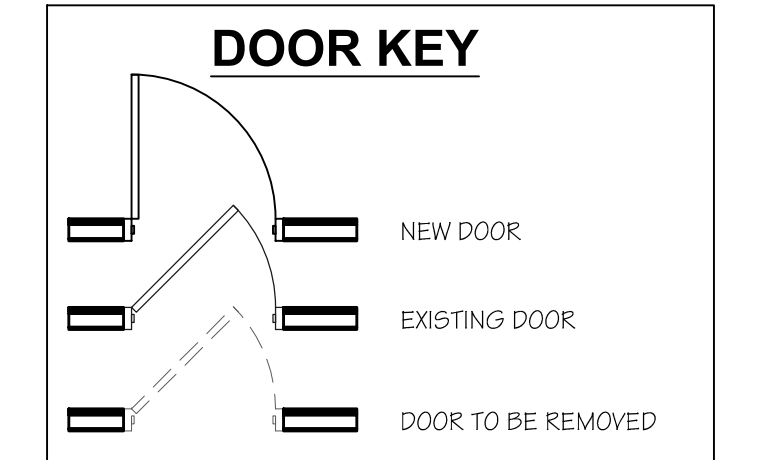


SITE DETAIL 1
 1/8"=1'-0" NOTES

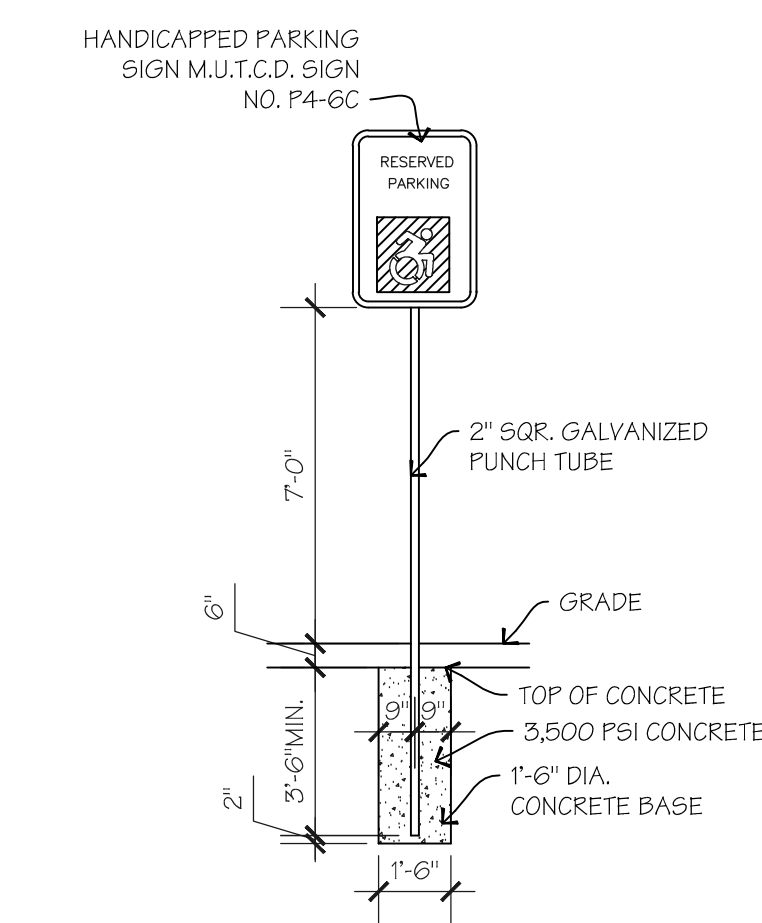

SITE DETAIL 2
 1/4"=1'-0" NOTES

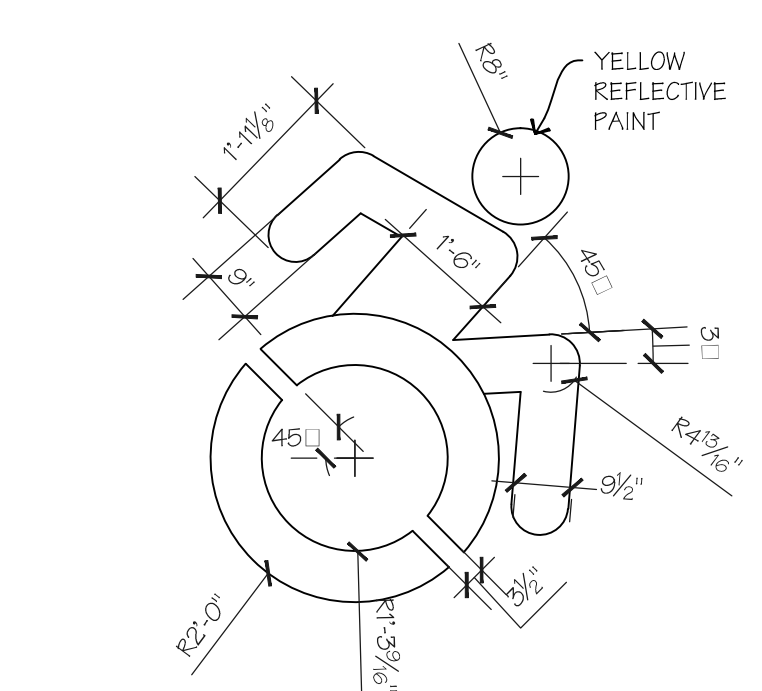

SITE DETAIL 3
 3/8"=1'-0" NOTES

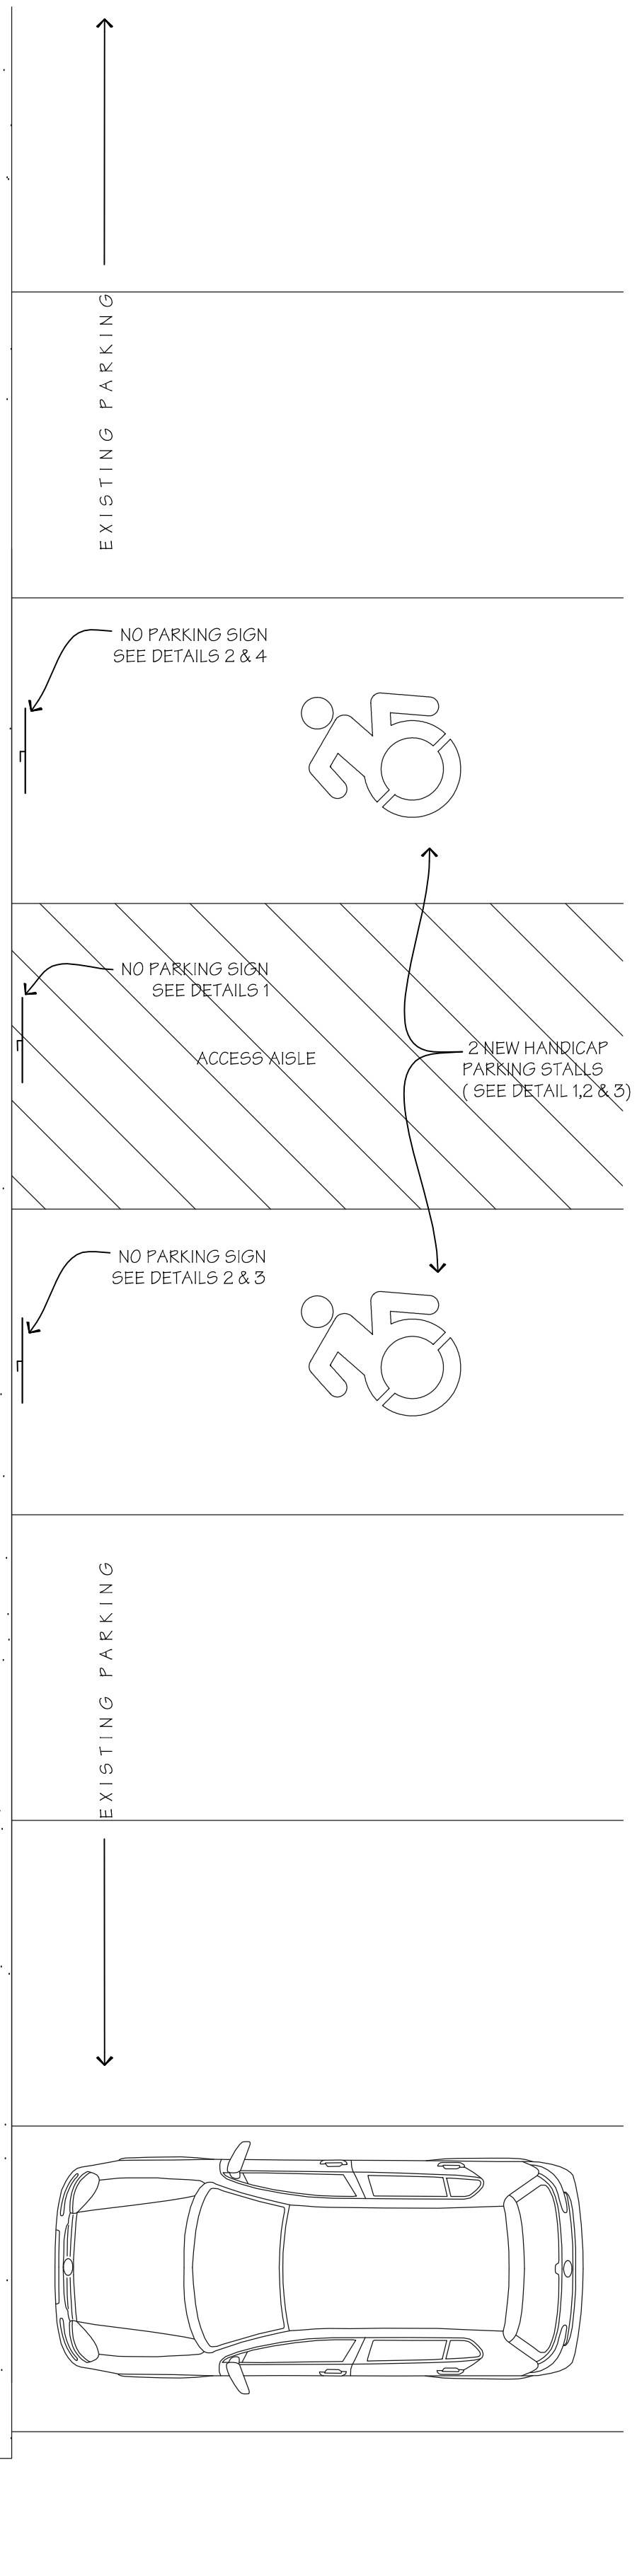

NOTES: HANDICAPPED PARKING SIGN SHALL CONFORM WITH CURRENT STATE AND LOCAL CODES AND REGULATIONS

