


• UNAUTHORIZED ALTERATION OR ADDITION TO ANY SURVEY, DRAWING, DESIGN, SPECIFICATION, PLAN, OR REPORT IS A VIOLATION OF SECTION 7209, PROVISION 2 OF THE NEW YORK STATE EDUCATION LAW.

• THIS SURVEY WAS PREPARED WITHOUT THE BENEFIT OF AN ABSTRACT OF TITLE AND IS SUBJECT TO ANY STATE OF FACTS THAT MAY BE REVEALED BY AN EXAMINATION OF SUCH.



ELKHART (60.0' WIDE) AVENUE

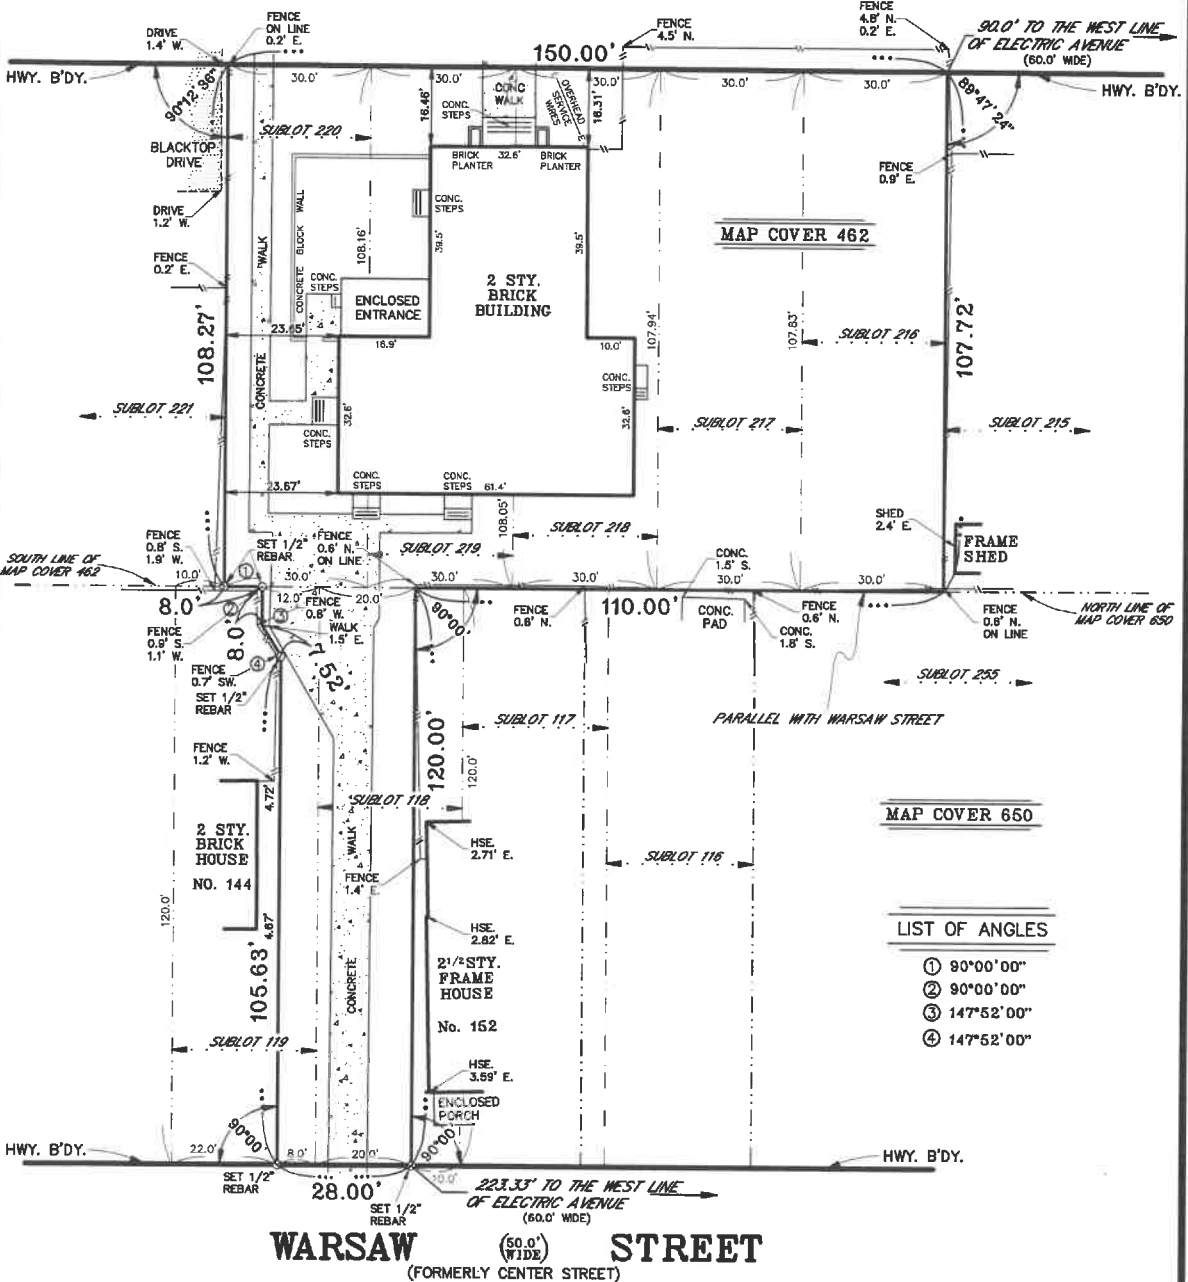

MAP COVER 462

MAP COVER 650

LIST OF ANGLES

- ① 90°00'00"
- ② 90°00'00"
- ③ 147°52'00"
- ④ 147°52'00"

BUFFALO CREEK RESERVATION
PART OF L. 21, T. 10, R. 8 • CITY OF LACKAWANNA • COUNTY OF ERIE • STATE OF NEW YORK

- UPDATE / REVISION -			PAUL G. PAGANO, PLS		PROFESSIONAL LAND SURVEYOR 9653 SAVAGE ROAD HOLLAND, NEW YORK 14080 PHONE & FAX (716) 537-2170
DATE	JOB	DESCRIPTION	DRAWN BY : SHS		
9/11/18	18190	INDICATE ANGLES	SCALE : 1" = 25'		
			CHECKED BY : PGP		
			DATE : 7/20/18		PAUL G. PAGANO, PLS N.Y.S. Lic. No. 050520
			JOB NO. : 18190		
			SHEET NO. : C - 615		